

Planche n°2 - Echelle 1/2000

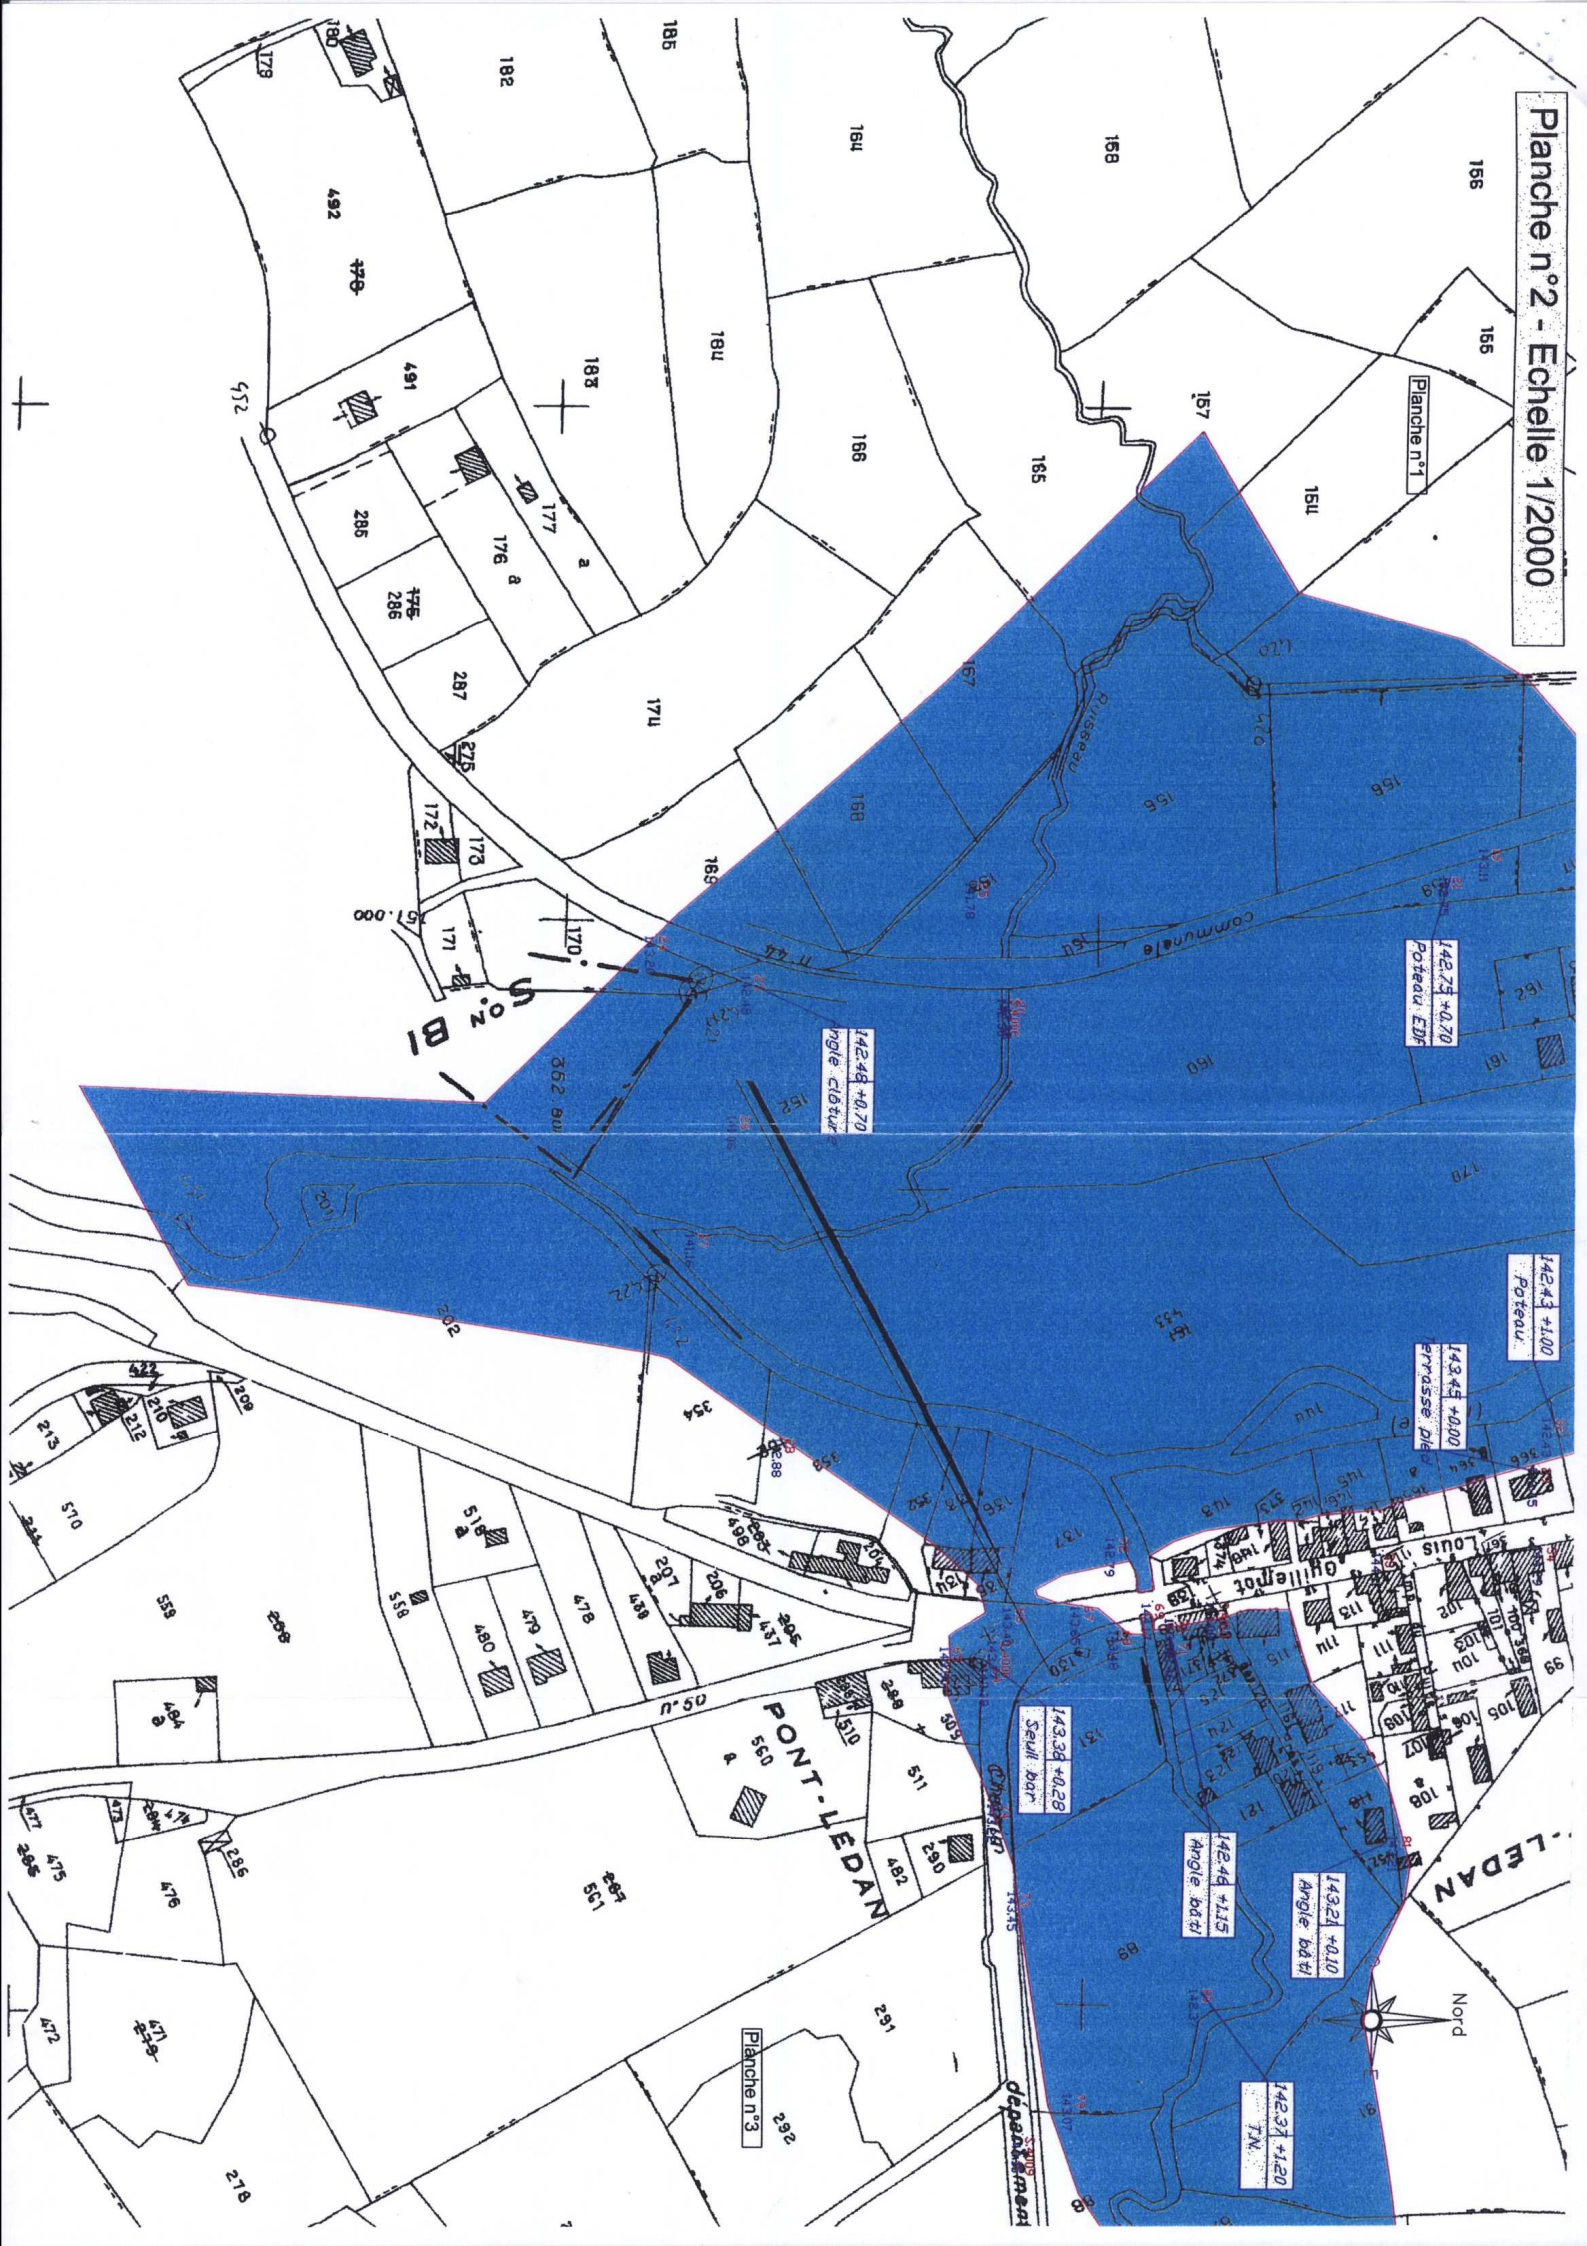


Planche n°1

142.75 +0.70
Poteau EDF

142.43 +1.00
Poteau

143.45 +0.00
Traverse D16

143.38 +0.28
Seuil bar

142.44 +1.15
Angle bar II

143.21 +0.10
Angle bar II

142.31 +1.20
TN



S.02 B1

PONT-LEDAN

LEDDAN

département

Ruisseau

Commune

