


ZB

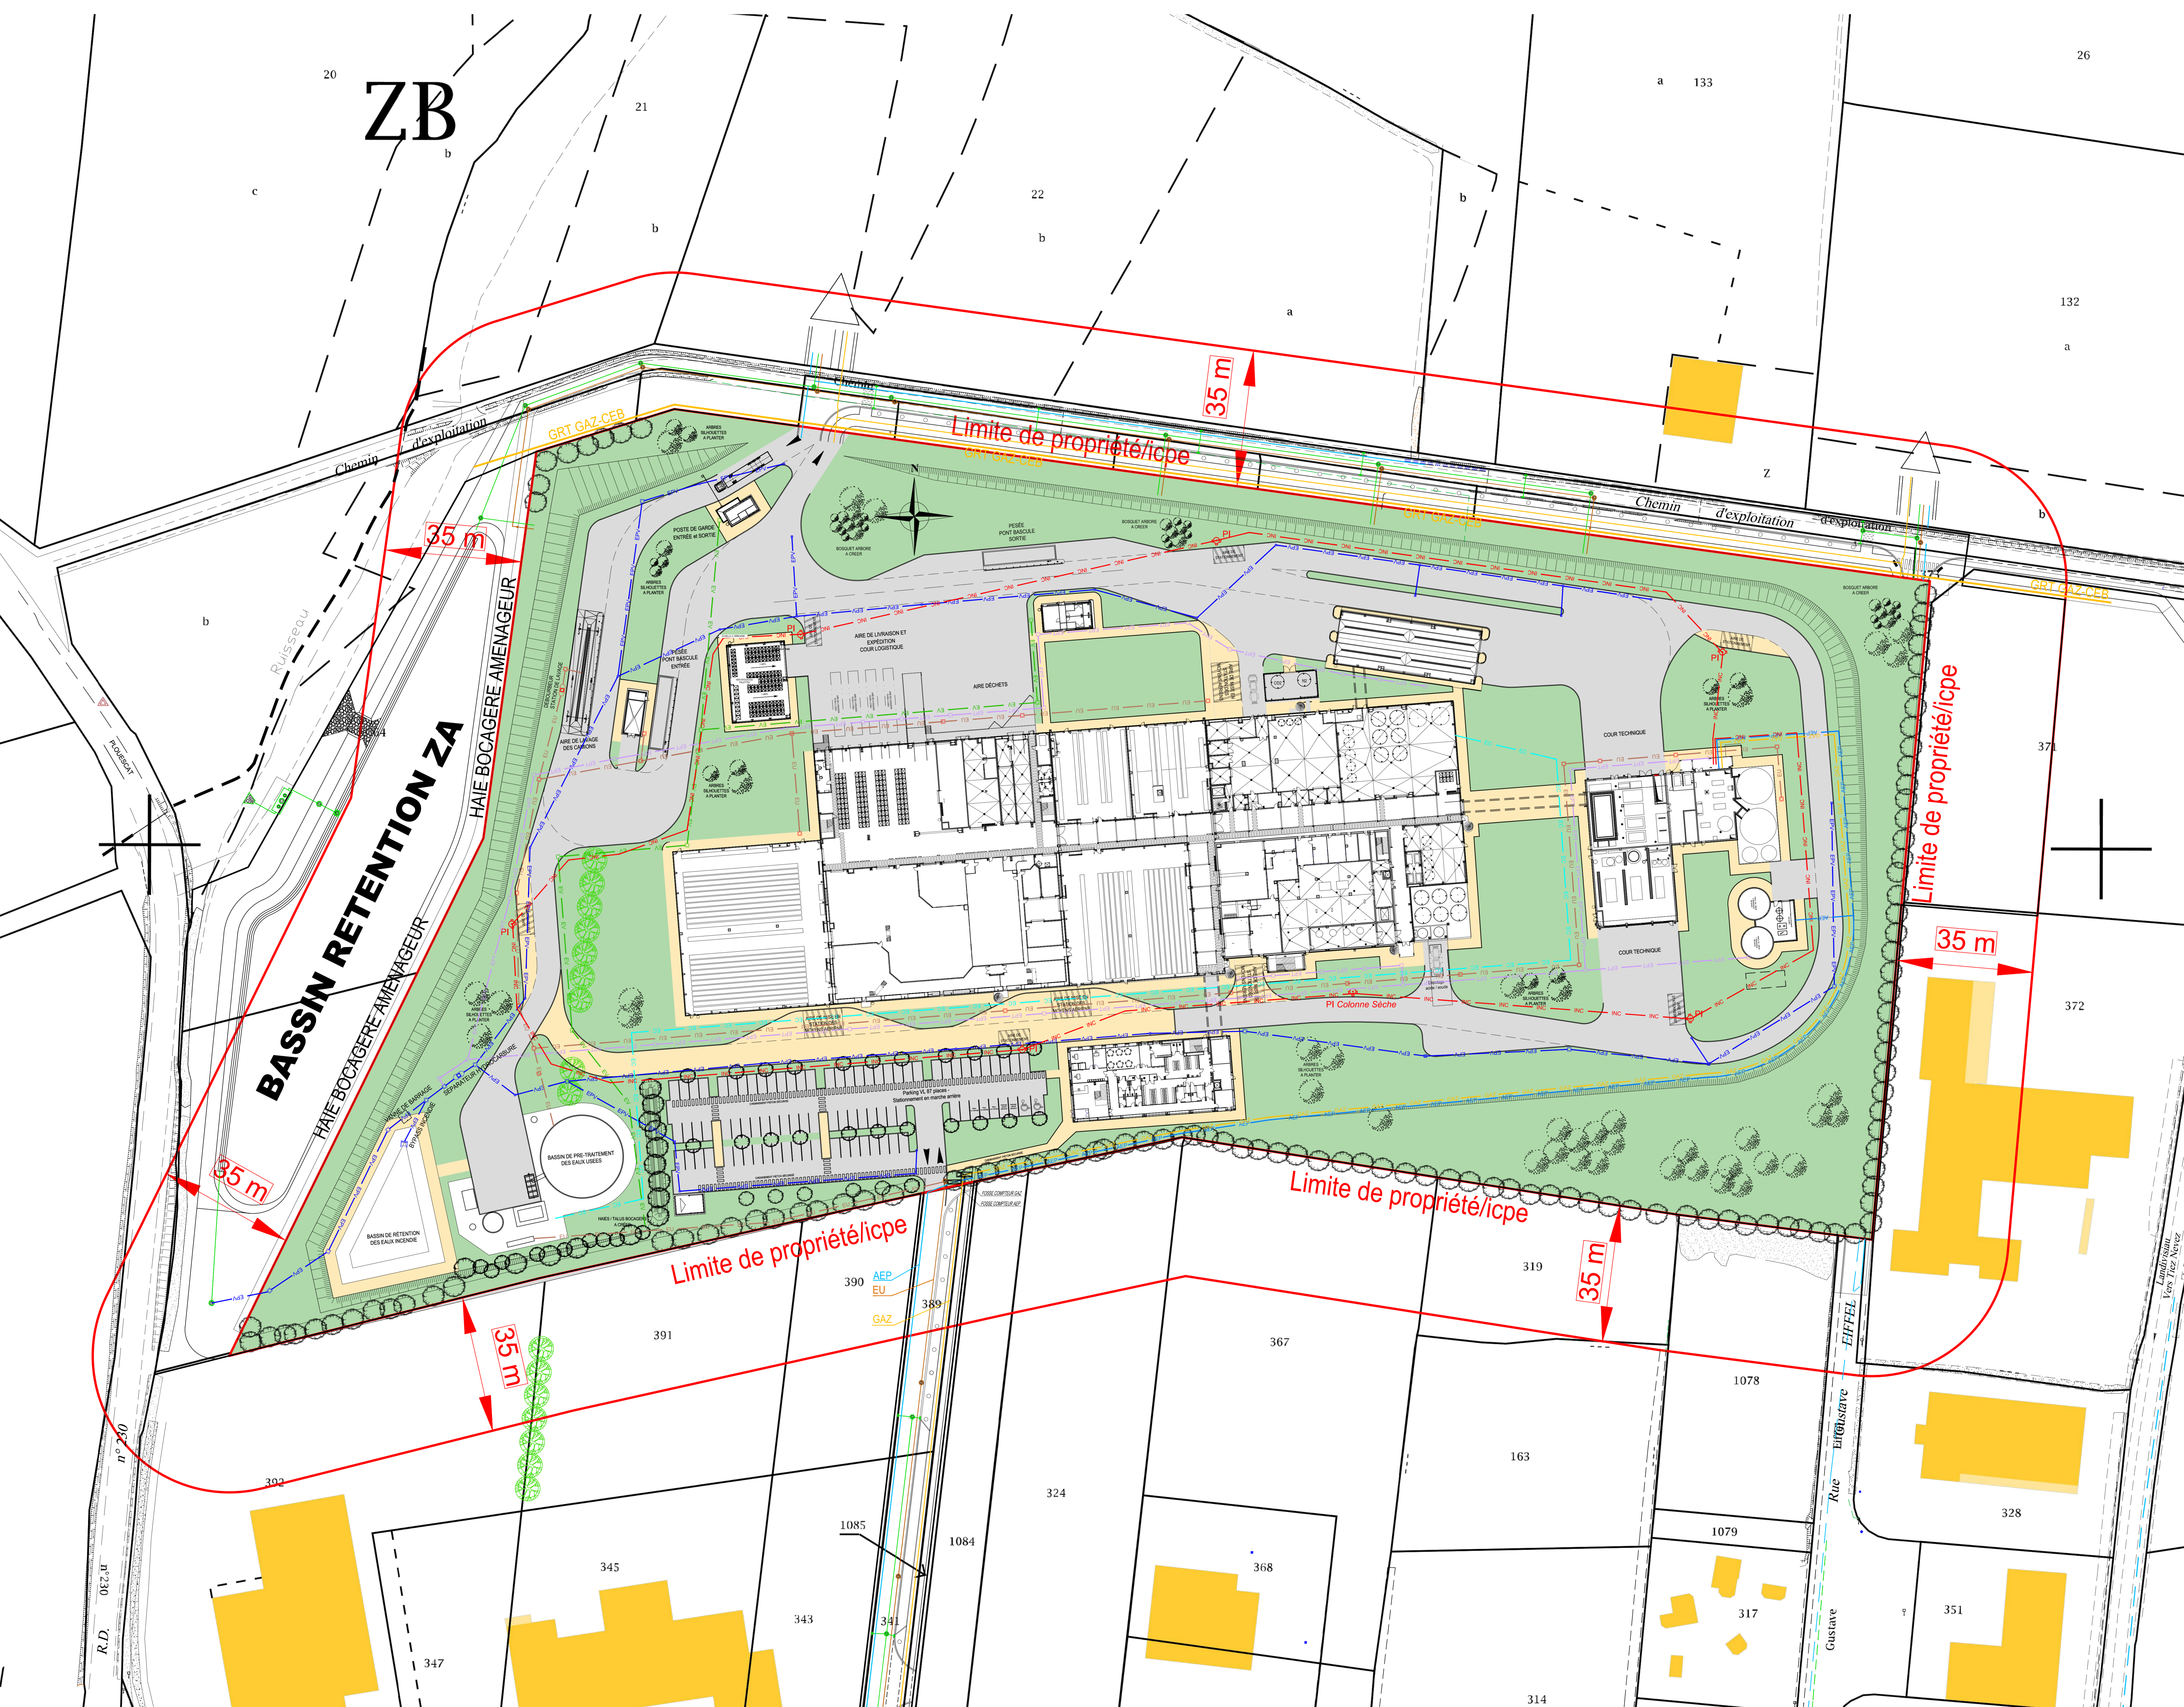

LEGENDE RESEAUX PUBLIC

[Red line]	RESEAUX -EU-PUBLIC
[Blue line]	RESEAUX -AEP-PUBLIC
[Green line]	RESEAUX -GAZ-PUBLIC(DISTRIBUTION)
[Yellow line]	RESEAUX -GAZ-PUBLIC(TRANSPORT)
[Cyan line]	RESEAUX -EP-PUBLIC


LEGENDE RESEAUX PROJET

[Red line]	EU -EU-PROJET
[Blue line]	EV -EV-PROJET
[Green line]	RESEAUX -EPT-PROJET
[Cyan line]	RESEAUX -EPV-PROJET
[Yellow line]	RESEAUX -AEP-PROJET
[Orange line]	RESEAUX -GAZ-PROJET
[Light blue line]	RESEAUX -NC-PROJET
[Light green line]	RESEAUX -EC-PROJET

**SILL DAIRY INTERNATIONAL**  
 THA-17017  
 CONSTRUCTION D'UNE UNITE DE  
 PRODUCTION DE POUDRE DE LAIT INFANTILE  
 ZA DU VERN  
 29400 LANDIVISIAU



**THE BAULT**  
 ingénierie  
 Adresse siège :  
 11 rue des Chamilles  
 ZJ Sud-Est - CS 17732  
 35 077 CESSON SEVIGNE CEDEX  
 Téléphone : 02 99 41 81 81  
 Fax : 02 99 32 42 43

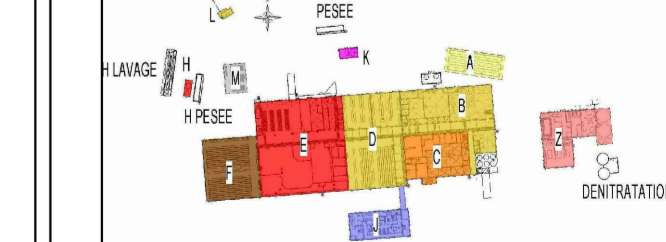

N°	PROJET - BAT GEN	DESSINE PAR : CLF
ICPE	LIMITE DES 35 Metres	VERIFIE PAR : ELB
		ECHELLE : 1/500

DATE	Dess	MODIFICATIONS
28-05-2017	CLF	PREMIERE DIFFUSION
01-09-2017	CLF	RECEVABILITE - AJOUT LEGENDE + AMELIORATION LISIBILITE

VIAFIRE	EMETTEUR	PHASE	LOT	BATIMENT	NEVAU	TYPE DOCUMENT	N° DOCUMENT	INDICE
THA-17017	TI	ICPE	ARC	GEN	NO	PLA	01	A

DES PLANS SONT LA PROPRIETE DE LA SOCIETE THEBAULT INGENIERIE ET NE PEUVENT ETRE REPRODUITS SANS AUTORISATION (OBLIGATION A LA SIGNATURE EN BLOC)